


## B. Location Plan

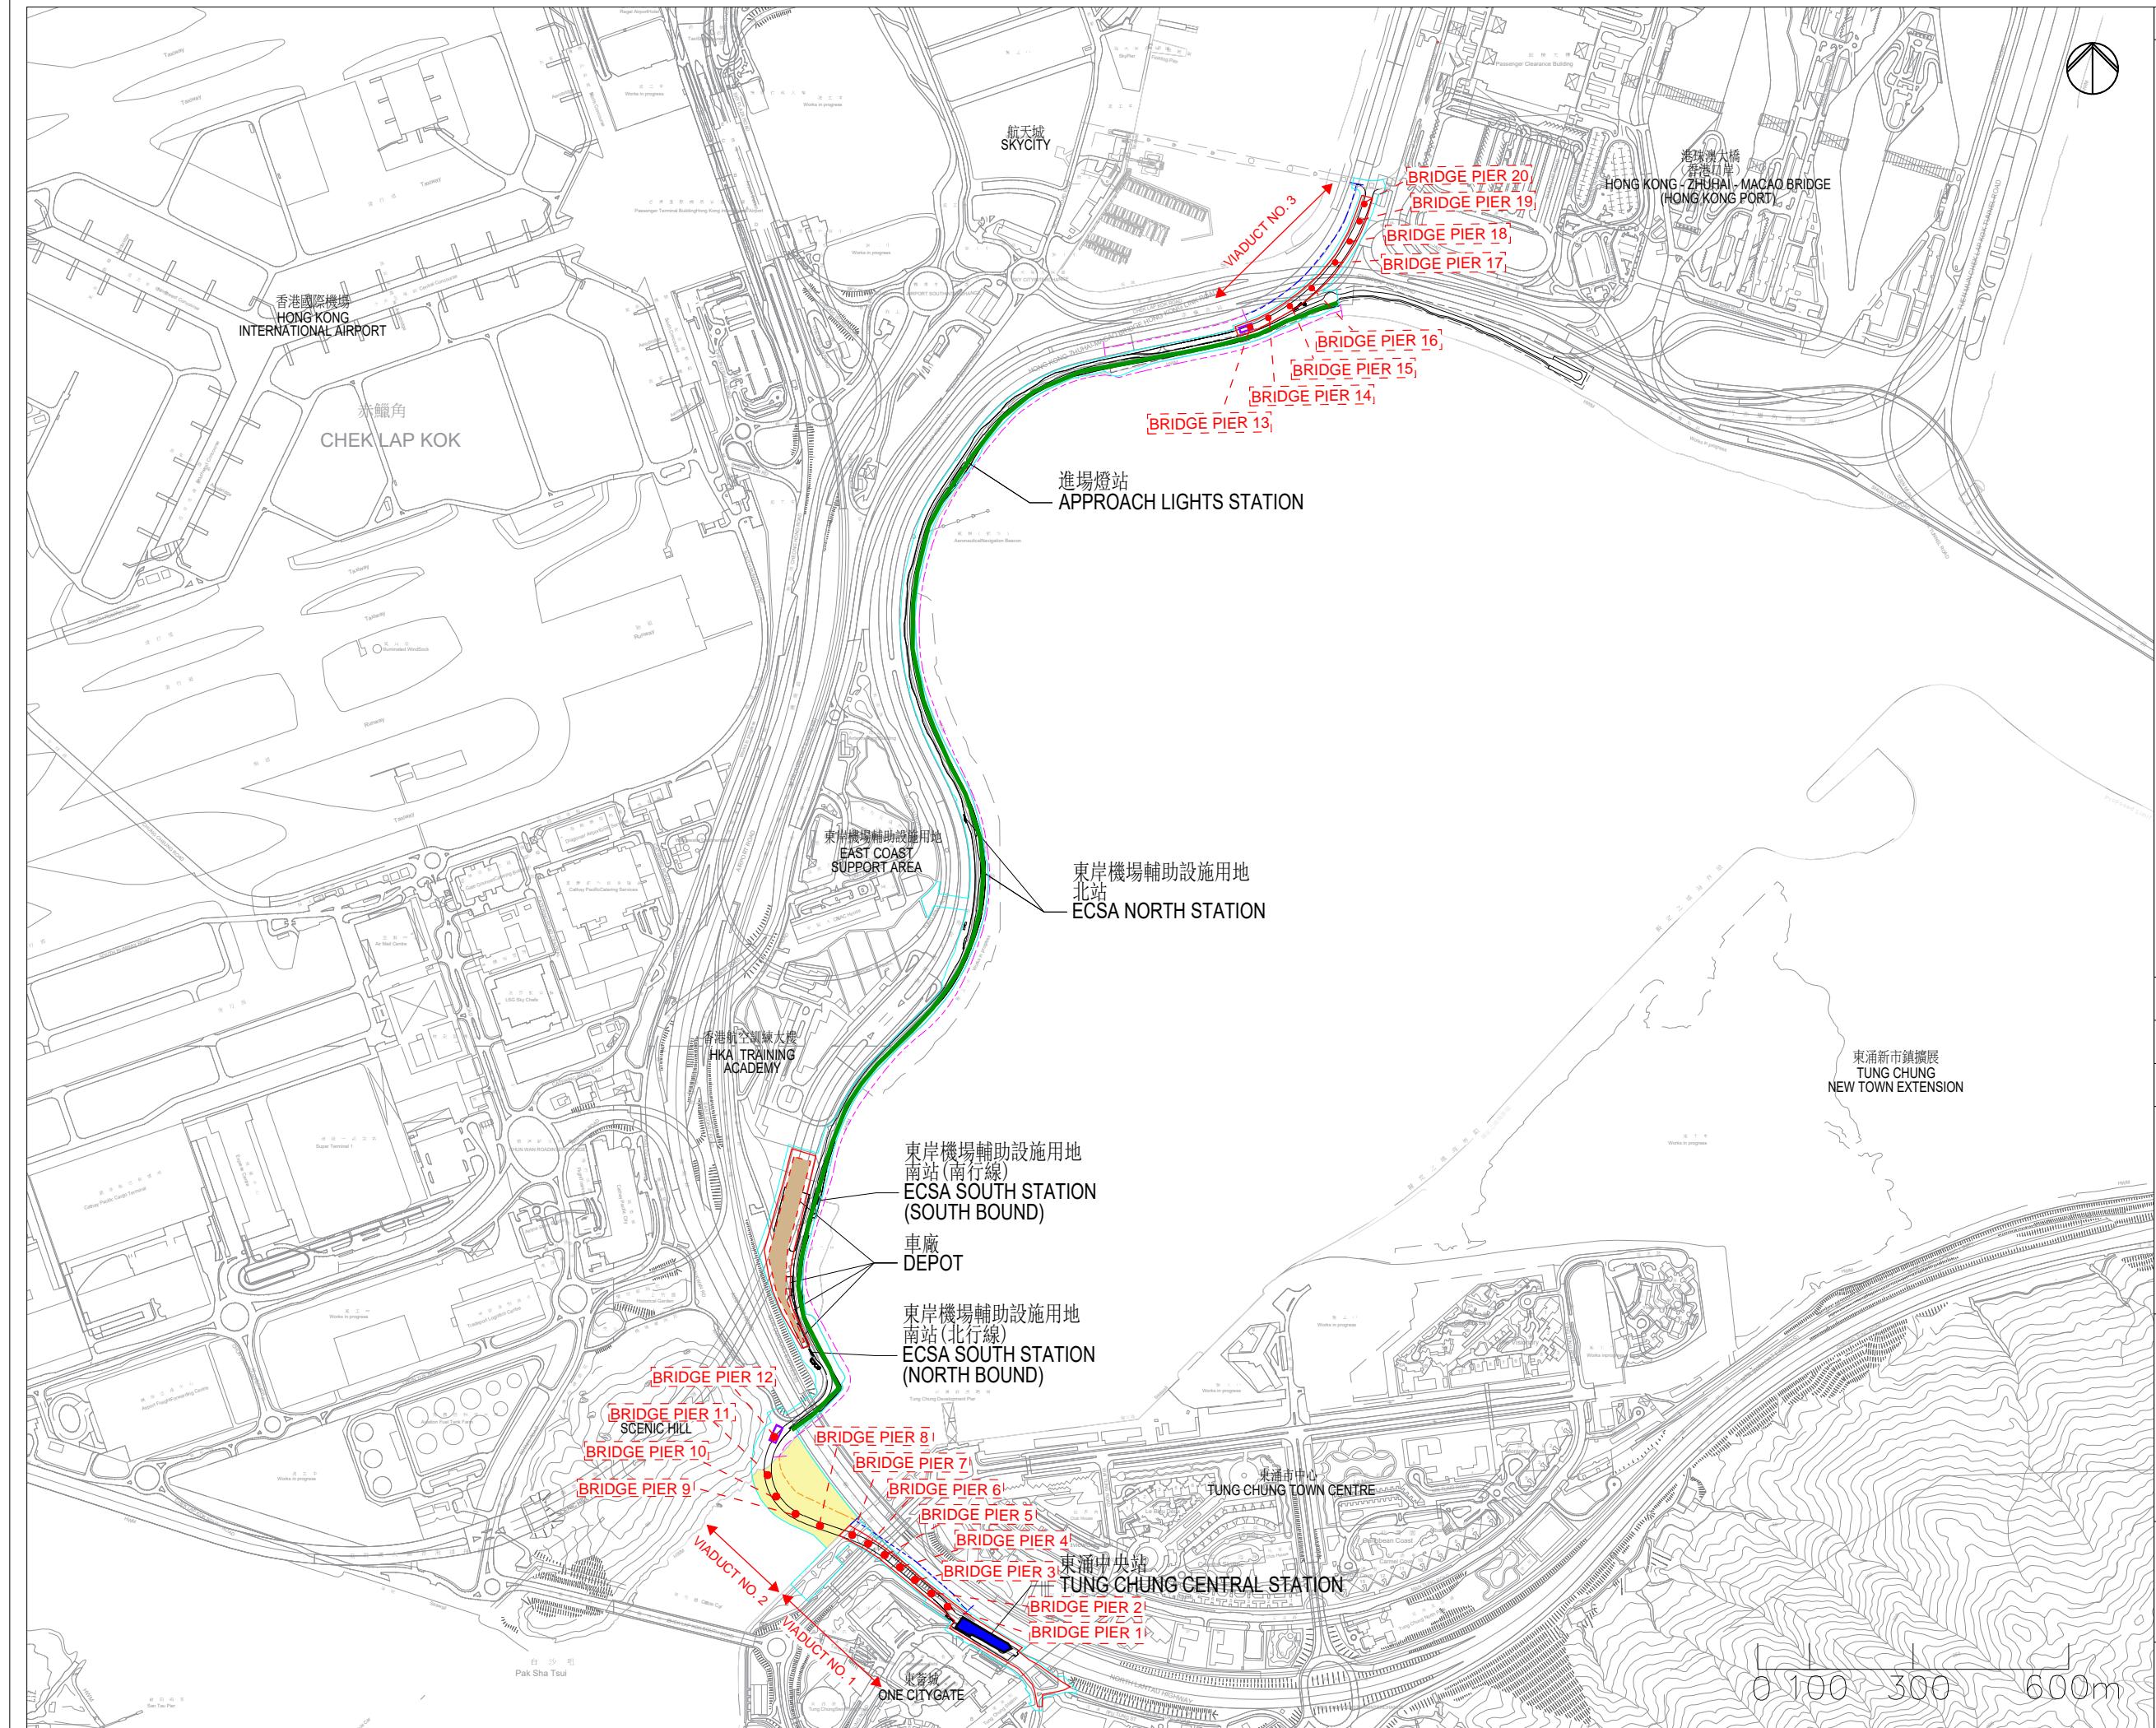

LEGEND:			
	WORKS AREA		
	LAND VIADUCT SECTION		
	MARINE VIADUCT SECTION		
	AT-GRADE SECTION		
	WORKS AREA FOR MARINE VIADUCT		
	EXCAVATION AREA		
	OFFICE AND VEHICLE DEPOT		
	ABUTMENT		
	BRIDGE PIER		
	TUNG CHUNG CENTRAL STATION		
	SEAWALL MODIFICATION		
	Prepared	Checked	Approved
Initial			
Date			
Project Title			
Airport Tung Chung Link			
Drawing Title			
Appendix B - Location Plan			
Drawing No.		Rev.	
Scale: As Shown in Drawing			