


## Figure 1.1: Location of the Project

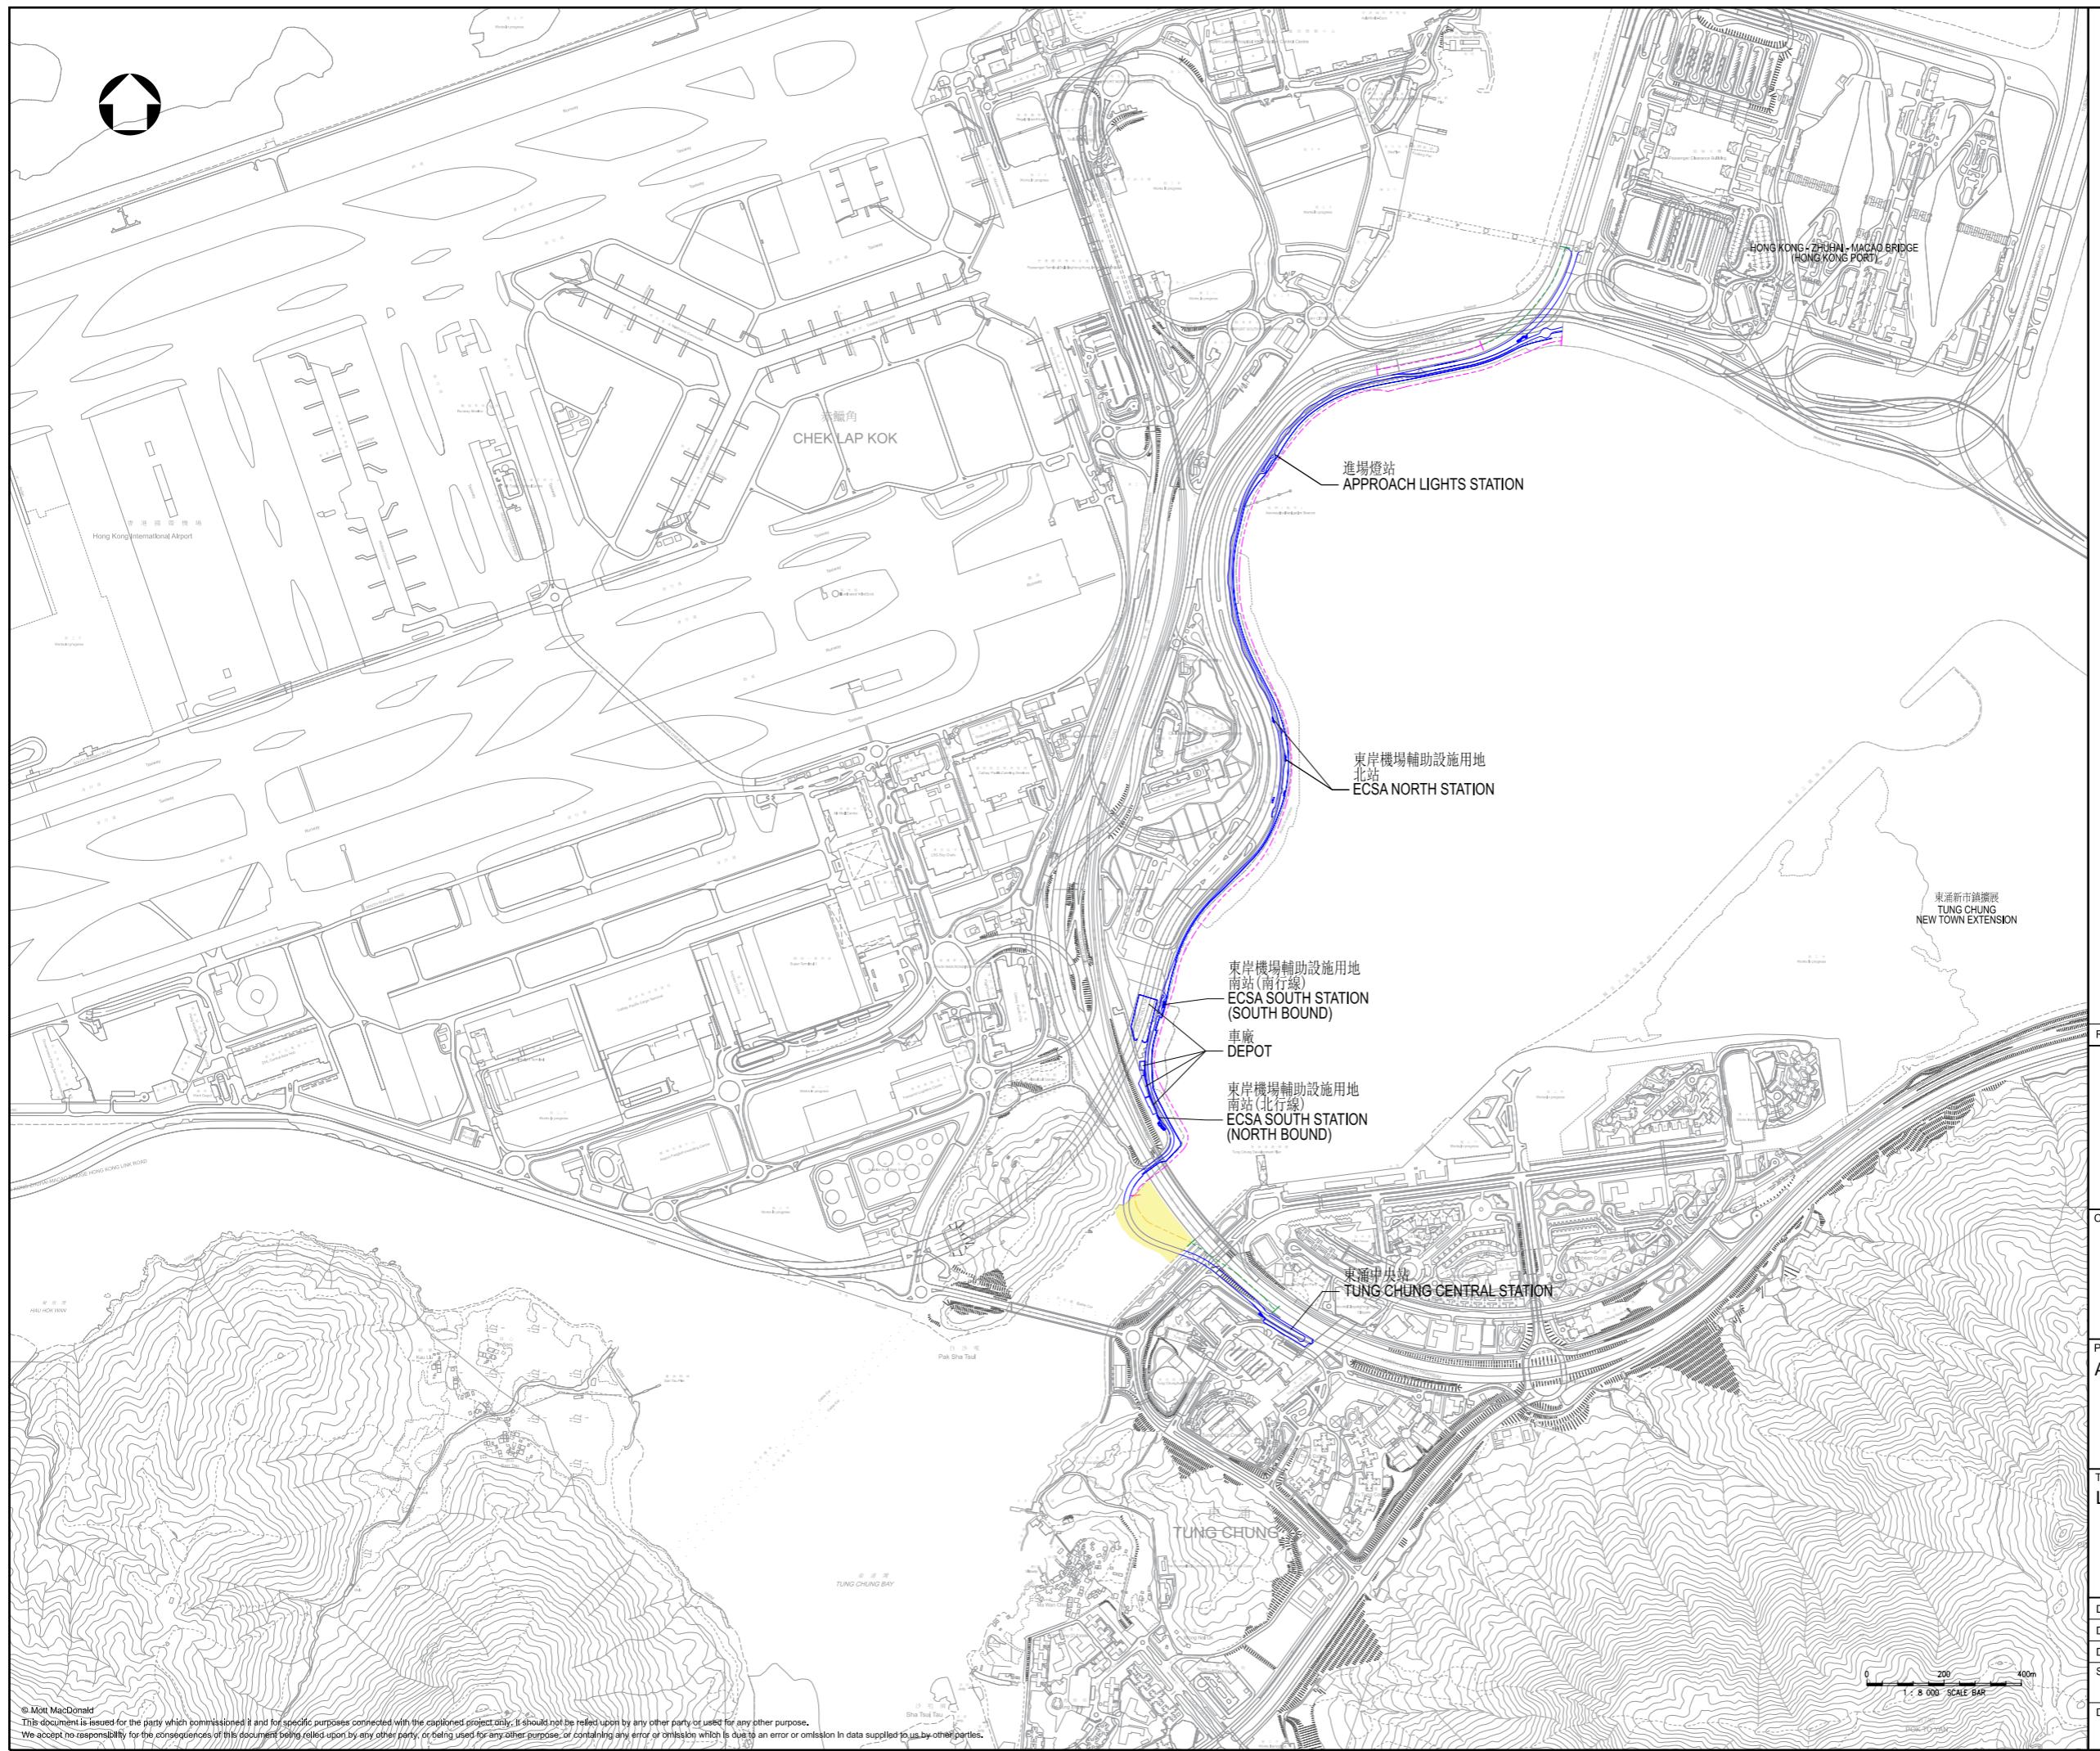

Rev	Date	Drawn	Description	Ch'kd	App'd
M	MOTT MACDONALD	MOTT MACDONALD	3/F Manulife Tower 348 Kwun Tong Road Kwun Tong, Kowloon Hong Kong T +852 2828 5757 F +852 2827 1823 W mottmac.com		
Client					
Project					
AIRPORT TUNG CHUNG LINK PROJECT					
Title					
Location of the Project					
Designed			Eng check		
Drawn			Coordination		
Dwg check			Approved		
Scale at A1		Status		Rev	
Drawing Number					

Figure 1.1