





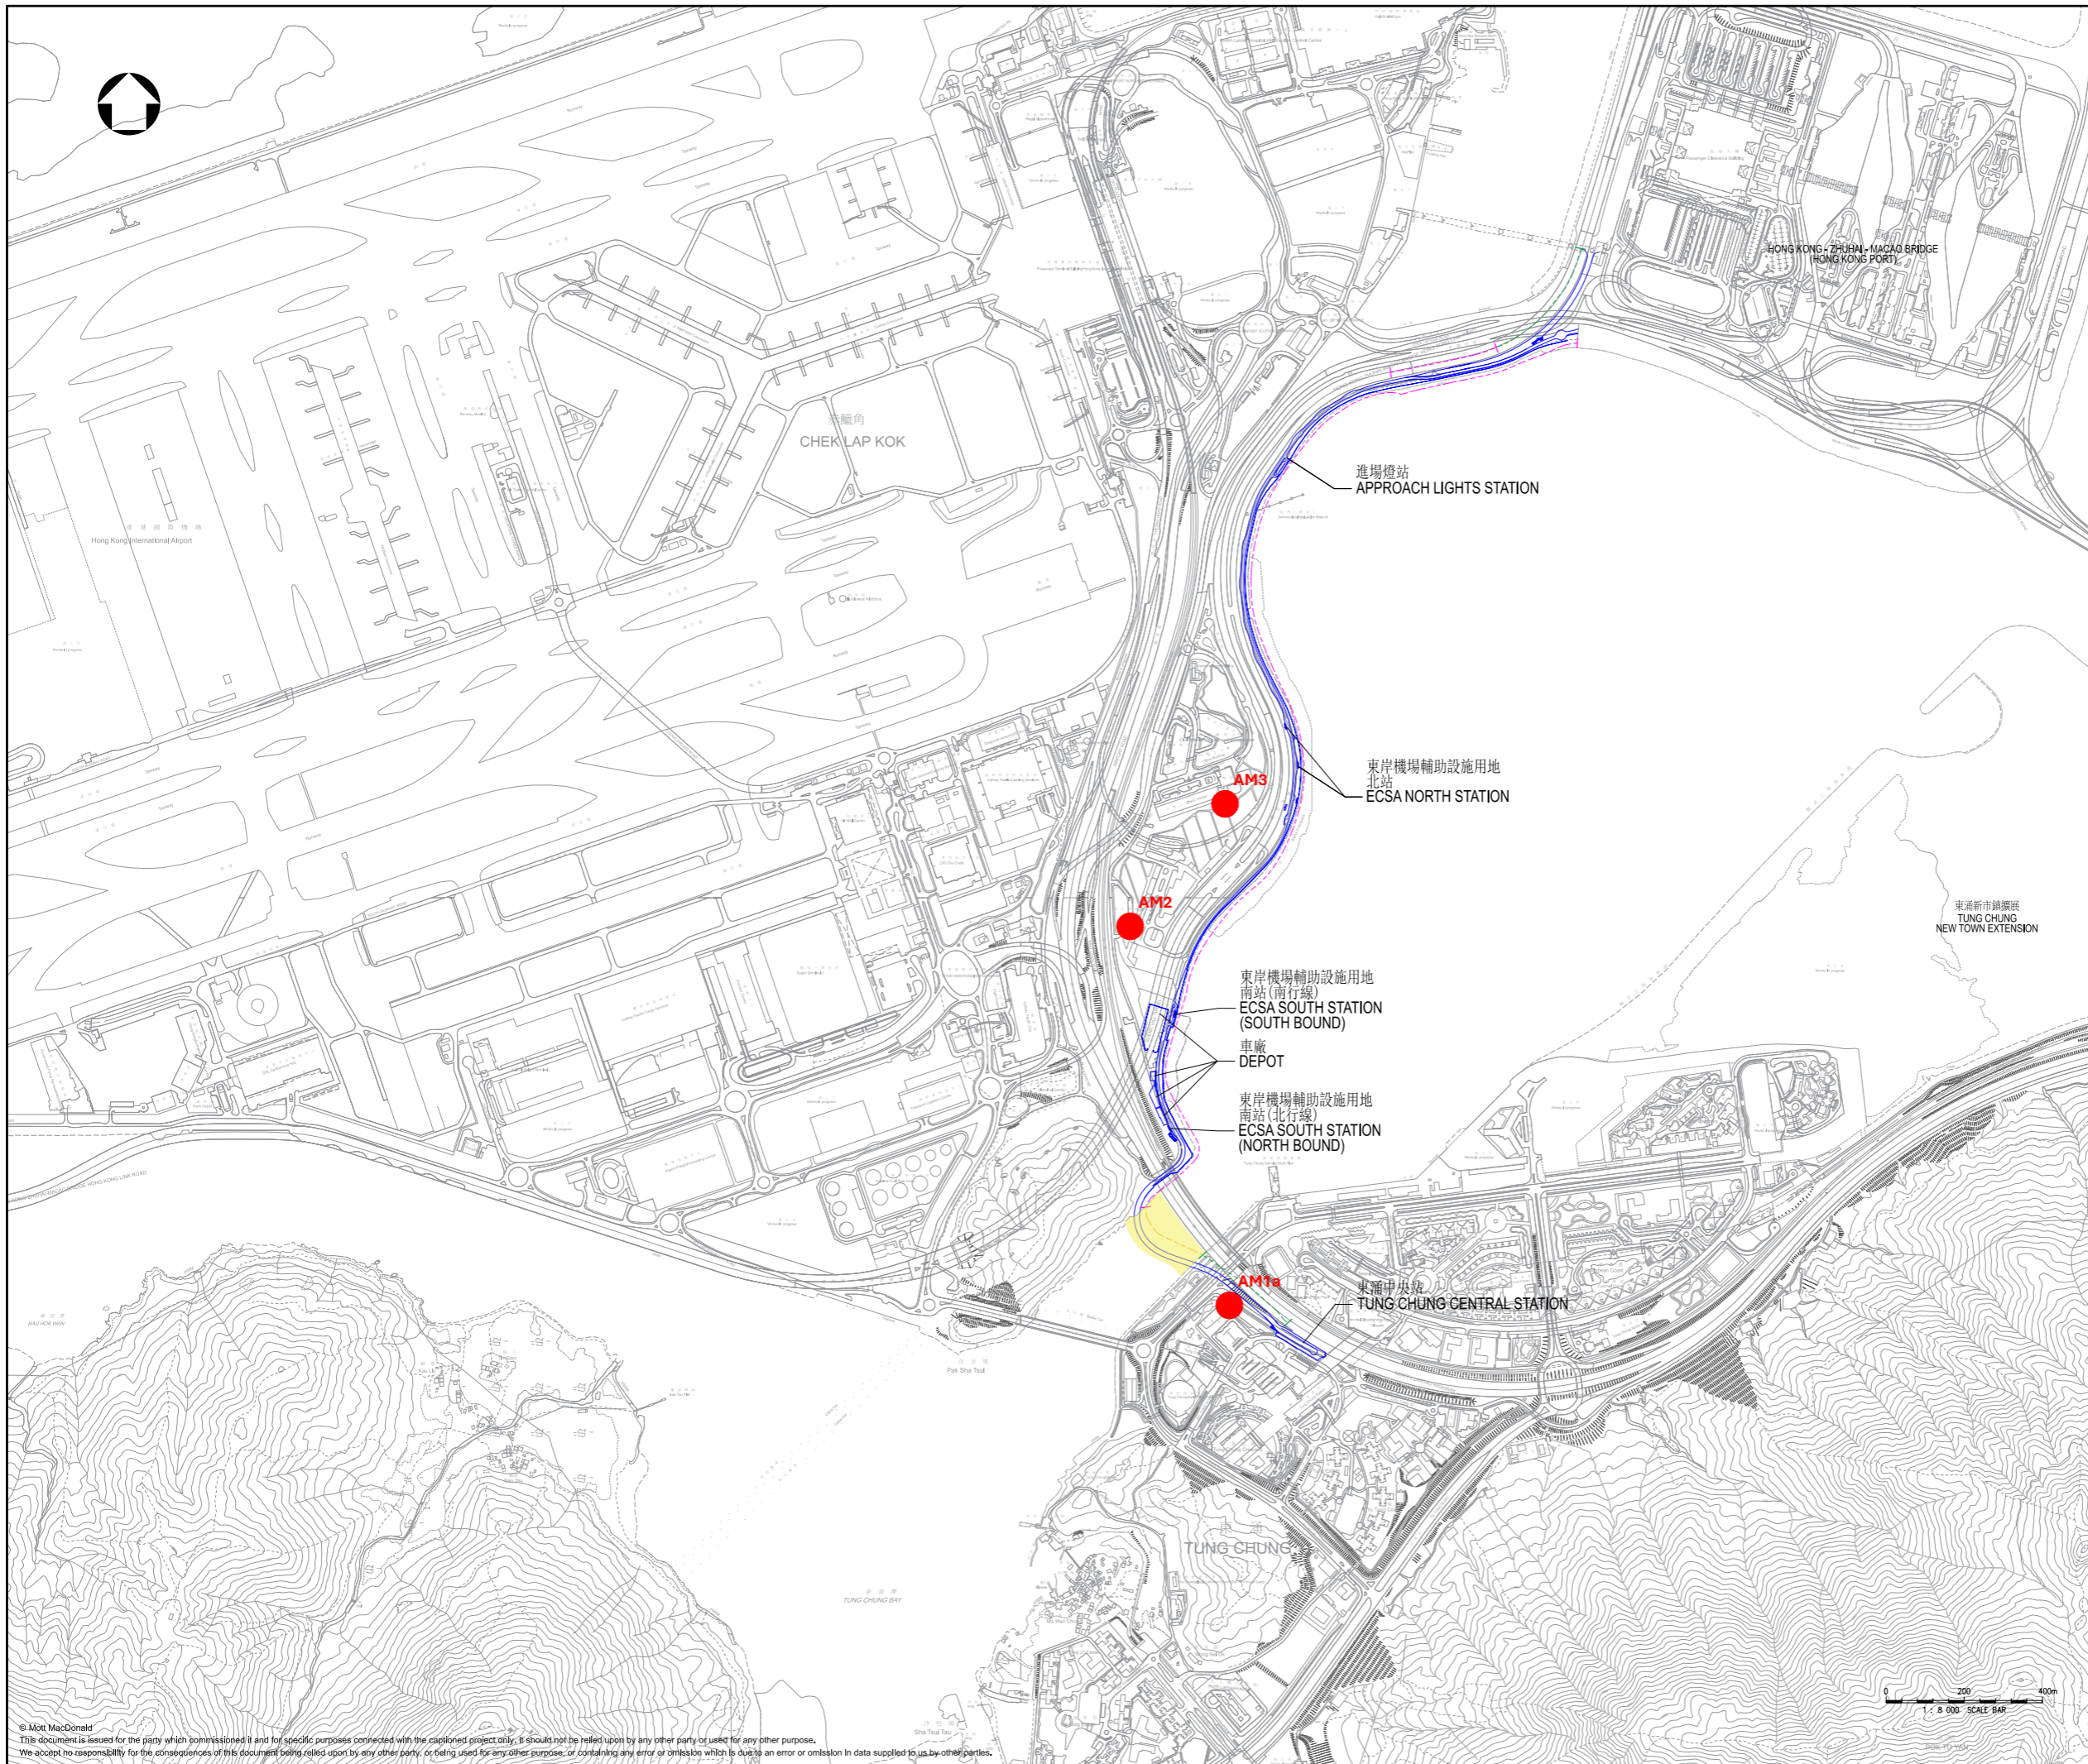


Figure 2.1: Air Quality Monitoring Stations



圖例
LEGEND

-  機場東涌專道走線
ALIGNMENT OF AIRPORT TUNG CHUNG LINK
-  陸上高架路段
LAND VIADUCT SECTION
-  海上高架路段
MARINE VIADUCT SECTION
-  地面路段
AT-GRADE SECTION
-  海上高架施工區
WORKS AREA FOR MARINE VIADUCT
-  AIR QUALITY MONITORING STATIONS



Rev	Date	Drawn	Description	Ch'k'd	App'd

M M
MOTT MACDONALD

3/F Manulife Tower
348 Kwun Tong Road
Kwun Tong, Kowloon
Hong Kong
T +852 2828 5757
F +852 2827 1823
W mottmac.com

Client

Project
AIRPORT TUNG CHUNG LINK PROJECT

Title
Air Quality Monitoring Stations

Designed		Eng check	
Drawn		Coordination	
Dwg check		Approved	
Scale at A1	Status		Rev

Drawing Number **Figure 2.1**