


Figure 1.1: Location of the Project

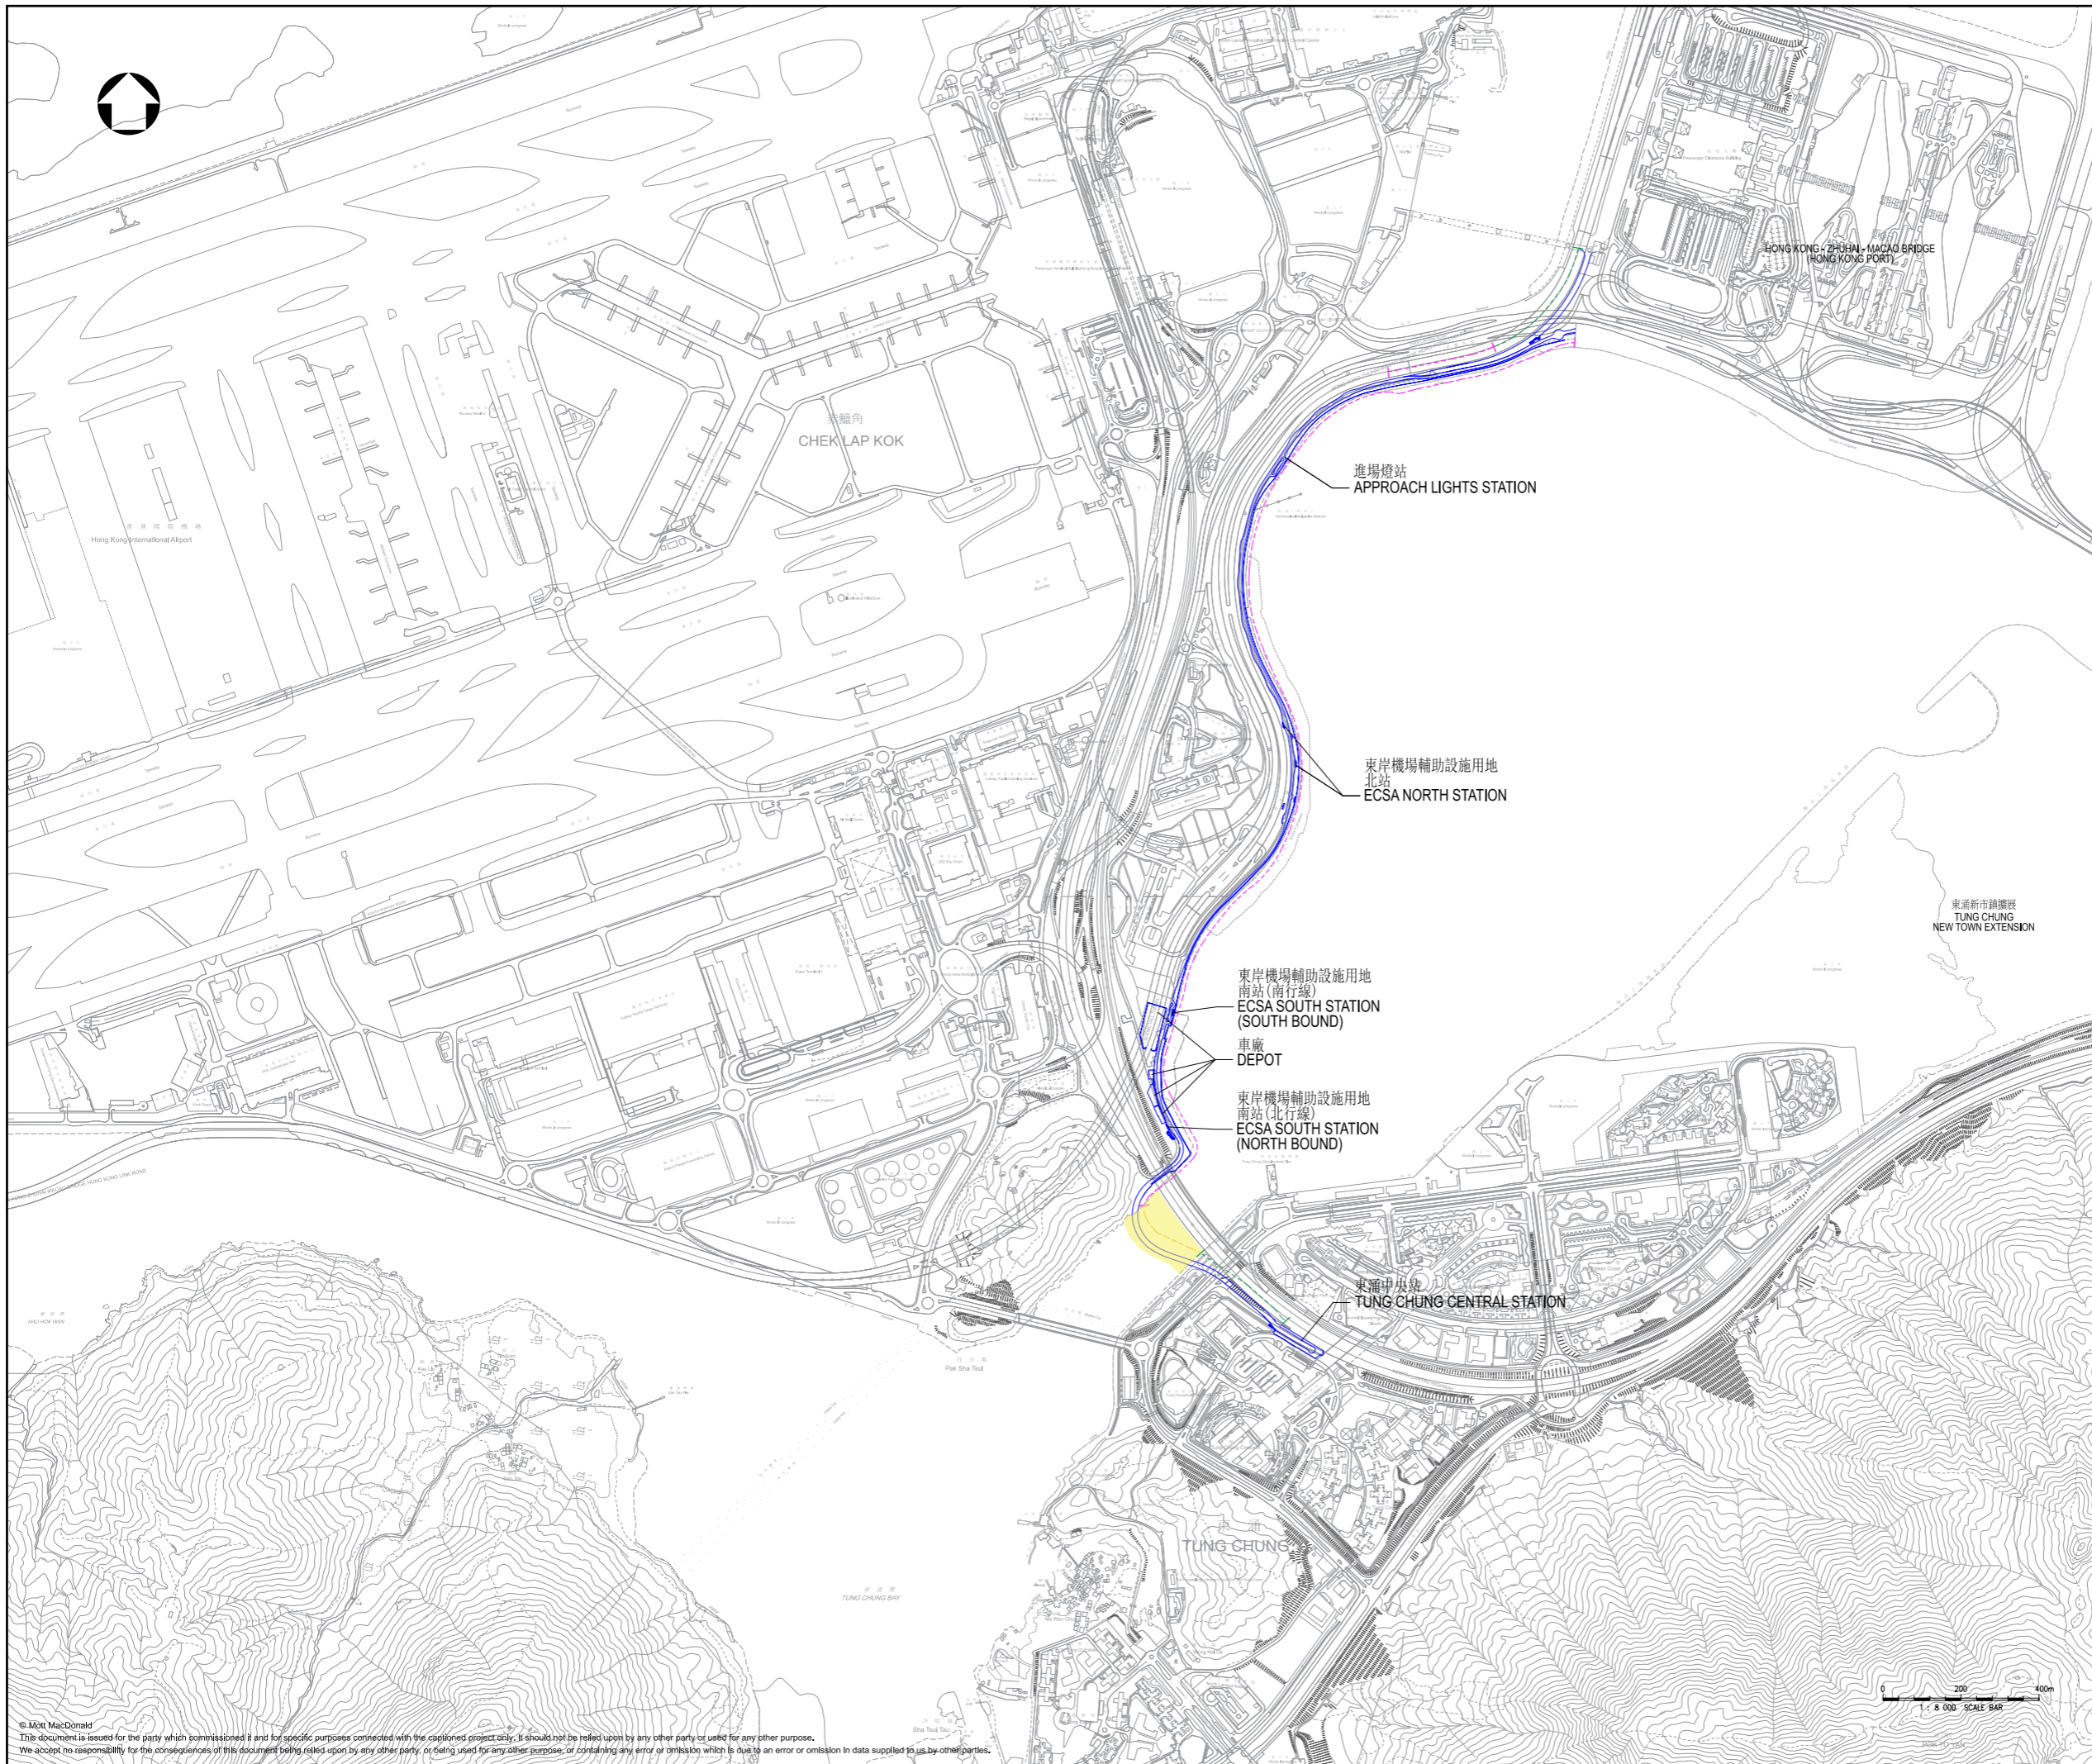

圖例
LEGEND

- 機場東涌專道走線
ALIGNMENT OF AIRPORT TUNG CHUNG LINK
- - - 陸上高架路段
LAND VIADUCT SECTION
- - - 海上高架路段
MARINE VIADUCT SECTION
- - - 地面路段
AT-GRADE SECTION
- 海上高架施工區
WORKS AREA FOR MARINE VIADUCT

Rev	Date	Drawn	Description	Ch'k'd	App'd

M MOTT MACDONALD	3/F Manulife Tower 348 Kwun Tong Road Kwun Tong, Kowloon Hong Kong T +852 2828 5757 F +852 2827 1823 W mottmac.com
---	--

Client

Project
AIRPORT TUNG CHUNG LINK PROJECT

Title
Location of the Project

Designed	Eng check
Drawn	Coordination
Dwg check	Approved
Scale at A1	Status Rev

Drawing Number **Figure 1.1**