








## **Figure 2.1: Air Quality Monitoring Stations**



- 圖例  
LEGEND
-  機場東涌專道走線  
ALIGNMENT OF AIRPORT TUNG CHUNG LINK
  -  陸上高架路段  
LAND VIADUCT SECTION
  -  海上高架路段  
MARINE VIADUCT SECTION
  -  地面路段  
AT-GRADE SECTION
  -  海上高架施工區  
WORKS AREA FOR MARINE VIADUCT
  -  AIR QUALITY MONITORING STATIONS

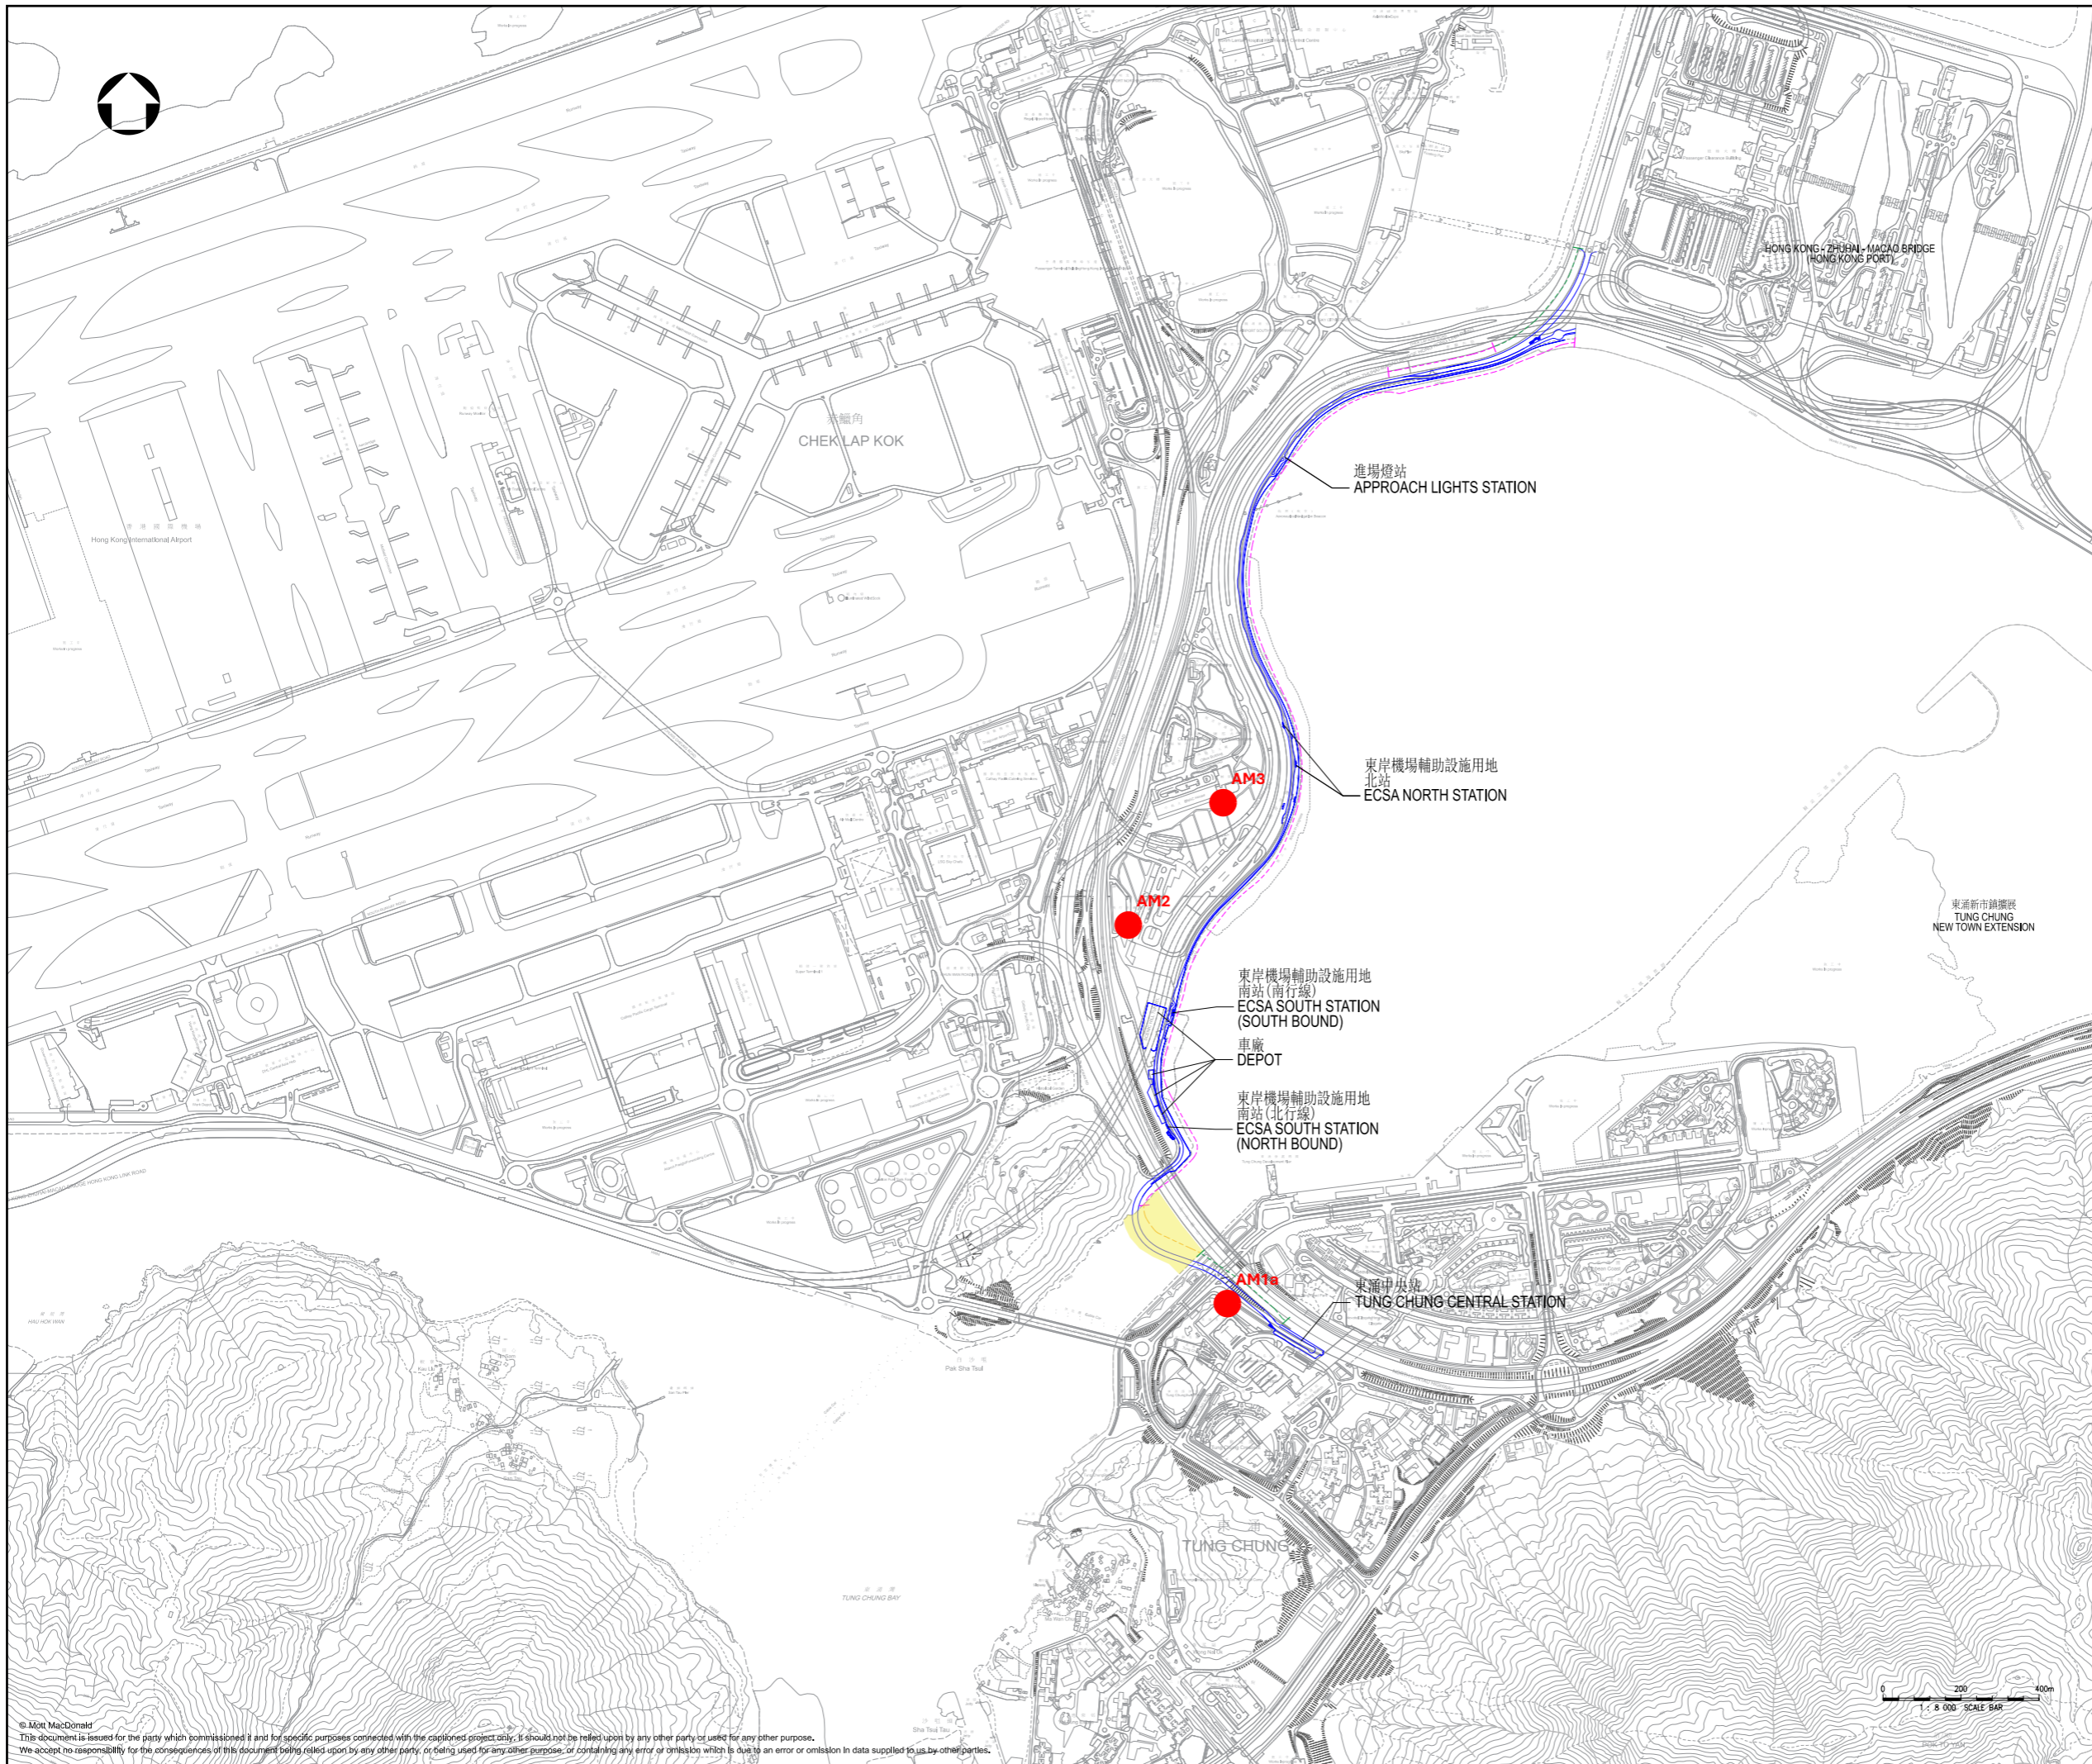

Rev	Date	Drawn	Description	Ch'k'd	App'd

**M M**  
**MOTT MACDONALD**

3/F Manulife Tower  
348 Kwun Tong Road  
Kwun Tong, Kowloon  
Hong Kong  
T +852 2828 5757  
F +852 2827 1823  
W mottmac.com

Client

Project  
**AIRPORT TUNG CHUNG LINK PROJECT**

Title  
**Air Quality Monitoring Stations**

Designed		Eng check	
Drawn		Coordination	
Dwg check		Approved	
Scale at A1	Status	Rev	
Drawing Number		Figure 2.1	

