


Figure 2.1: Air Quality Monitoring Stations

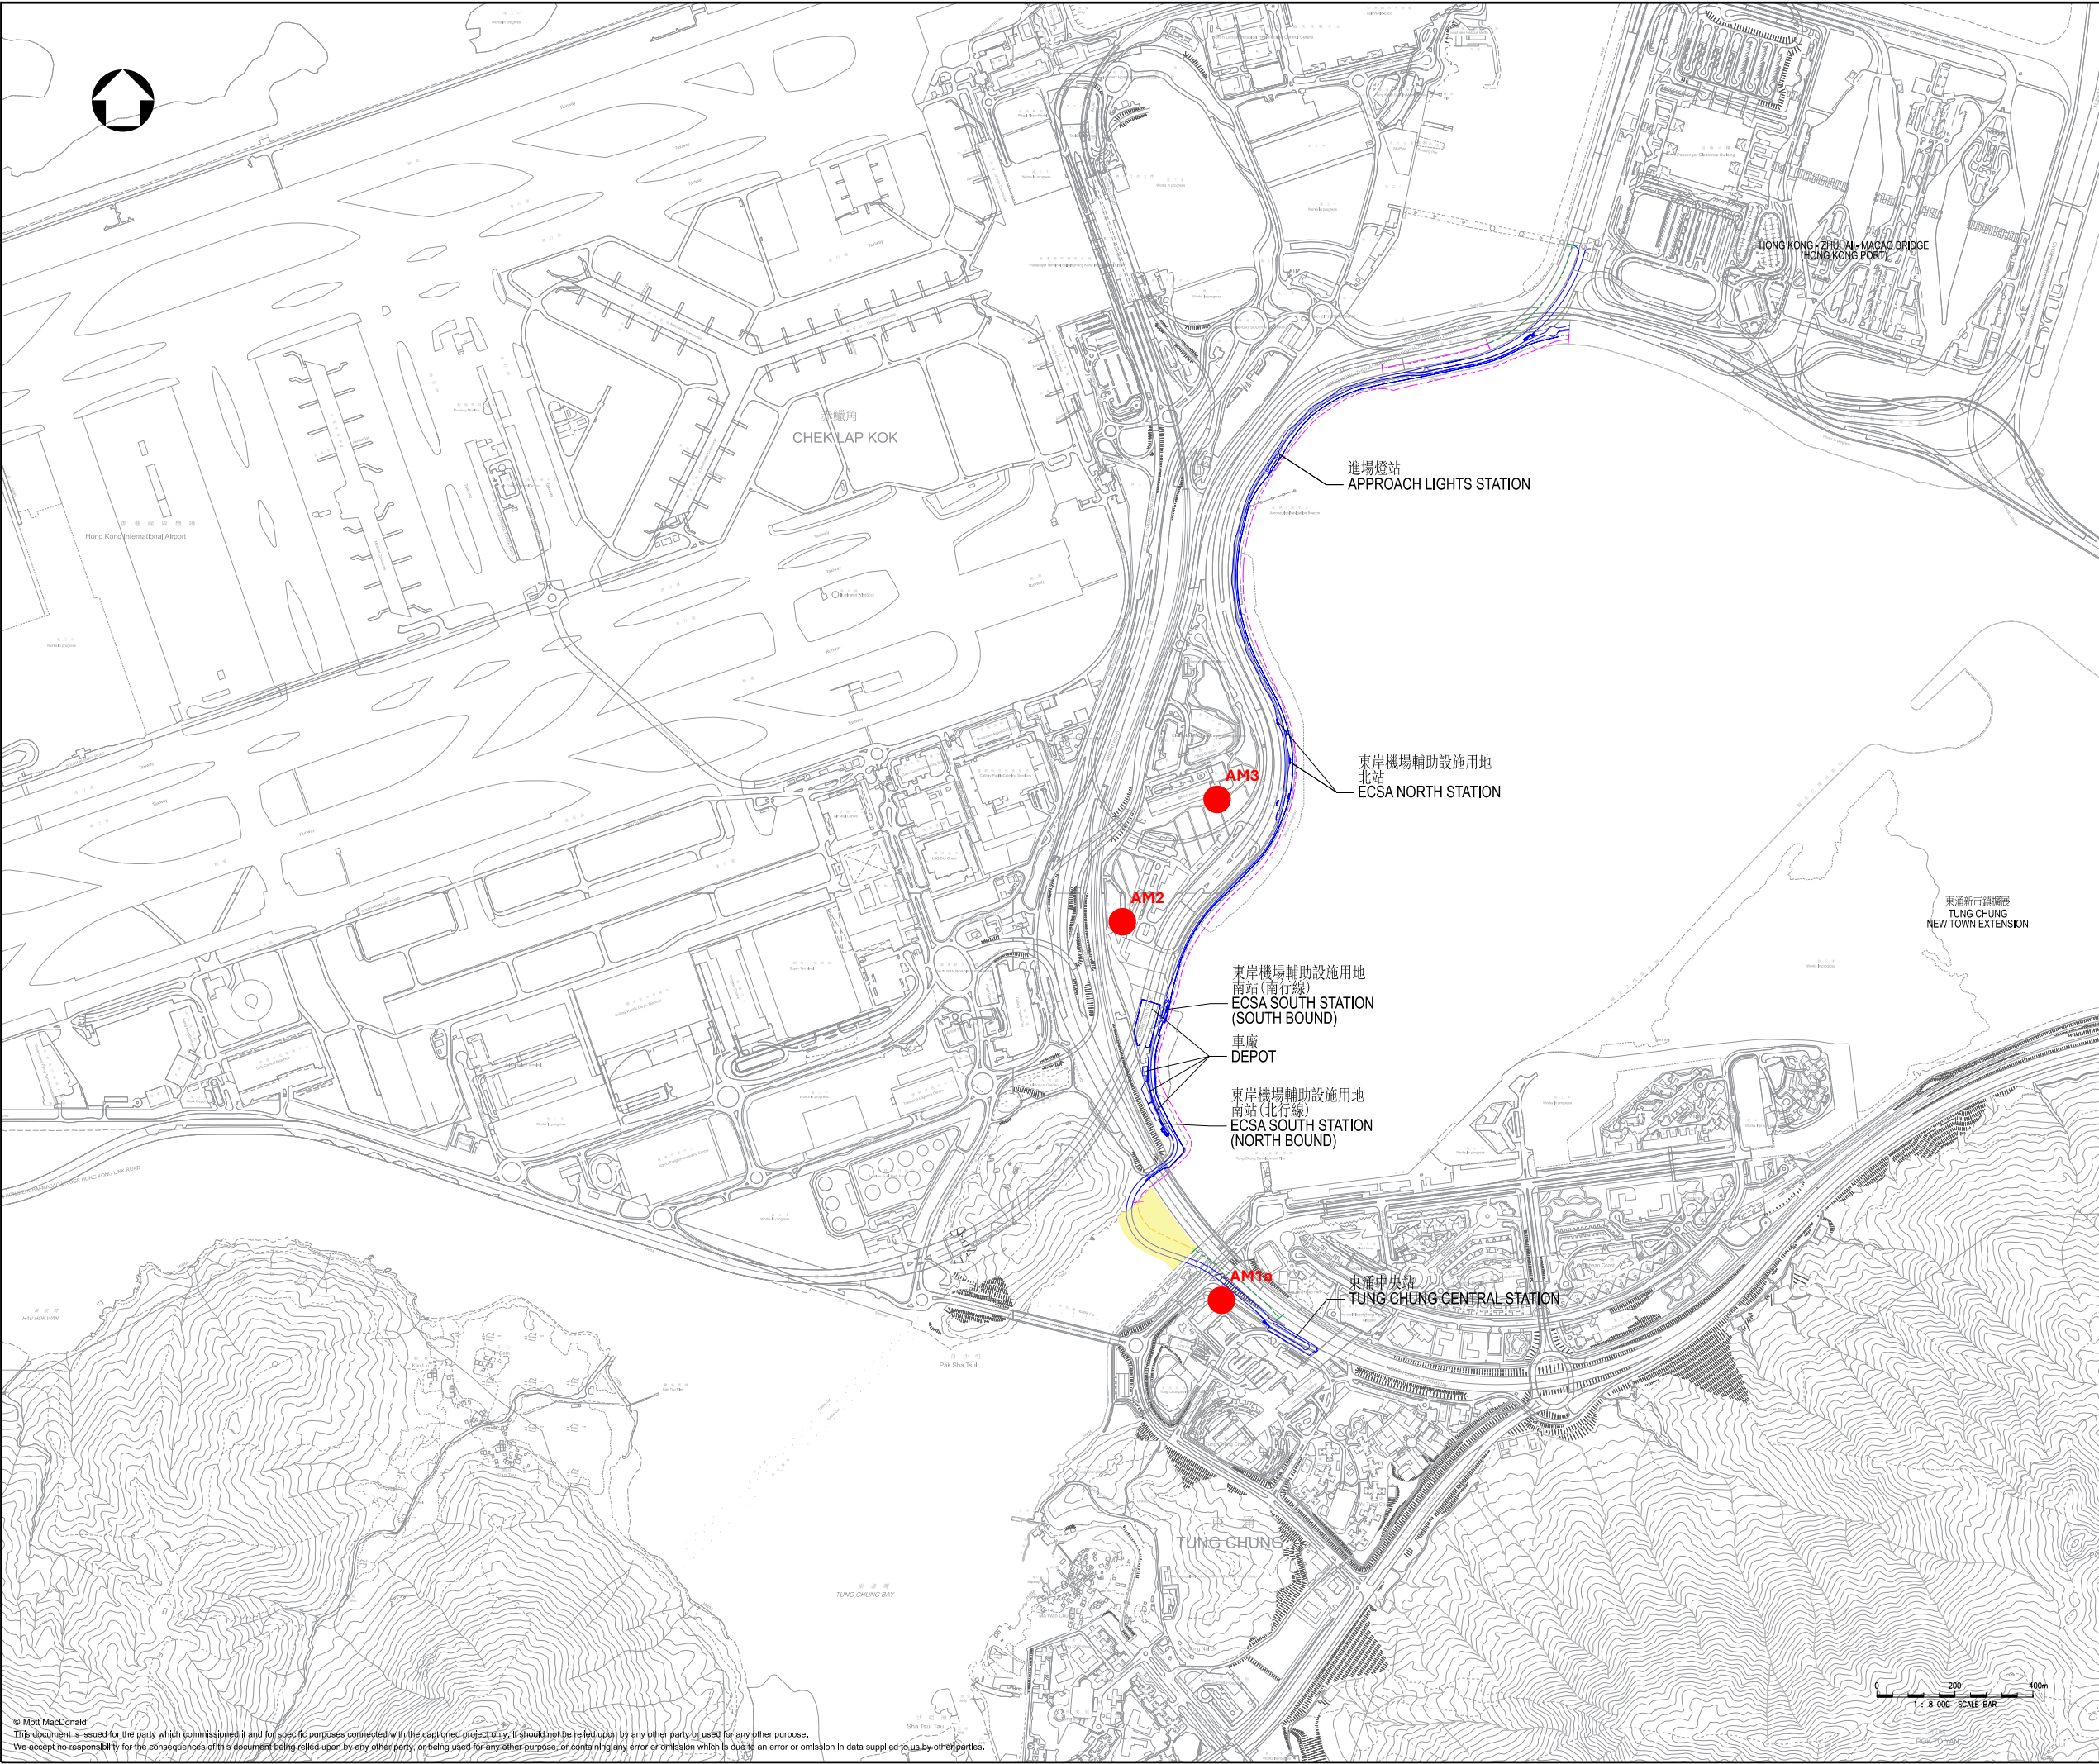

圖例
LEGEND

機場東涌專道走線
ALIGNMENT OF AIRPORT TUNG CHUNG LINK

陸上高架路段
LAND VIADUCT SECTION

海上高架路段
MARINE VIADUCT SECTION

地面路段
AT-GRADE SECTION

海上高架施工區
WORKS AREA FOR MARINE VIADUCT

AIR QUALITY MONITORING STATIONS

Rev	Date	Drawn	Description	Ch'k'd	App'd
M M MOTT MACDONALD			3/F Manulife Tower 348 Kwun Tong Road Kwun Tong, Kowloon Hong Kong T +852 2828 5757 F +852 2827 1823 W mottmac.com		
Client					
Project AIRPORT TUNG CHUNG LINK PROJECT					
Title Air Quality Monitoring Stations					
Designed			Eng check		
Drawn			Coordination		
Dwg check			Approved		
Scale at A1	Status		Rev		
Drawing Number Figure 2.1					